



Plot Date: 6/23/2016 12:41 PM Plotted By: Kimberly Silvester
 Date Created: 6/6/2016 10:03 AM Project: RICHLAND AIRPORT PORT OF BENTON 30-09-003 AIRSPACE EXHIBIT NEW DWG
 File: 30-09-003 AIRSPACE EXHIBIT NEW

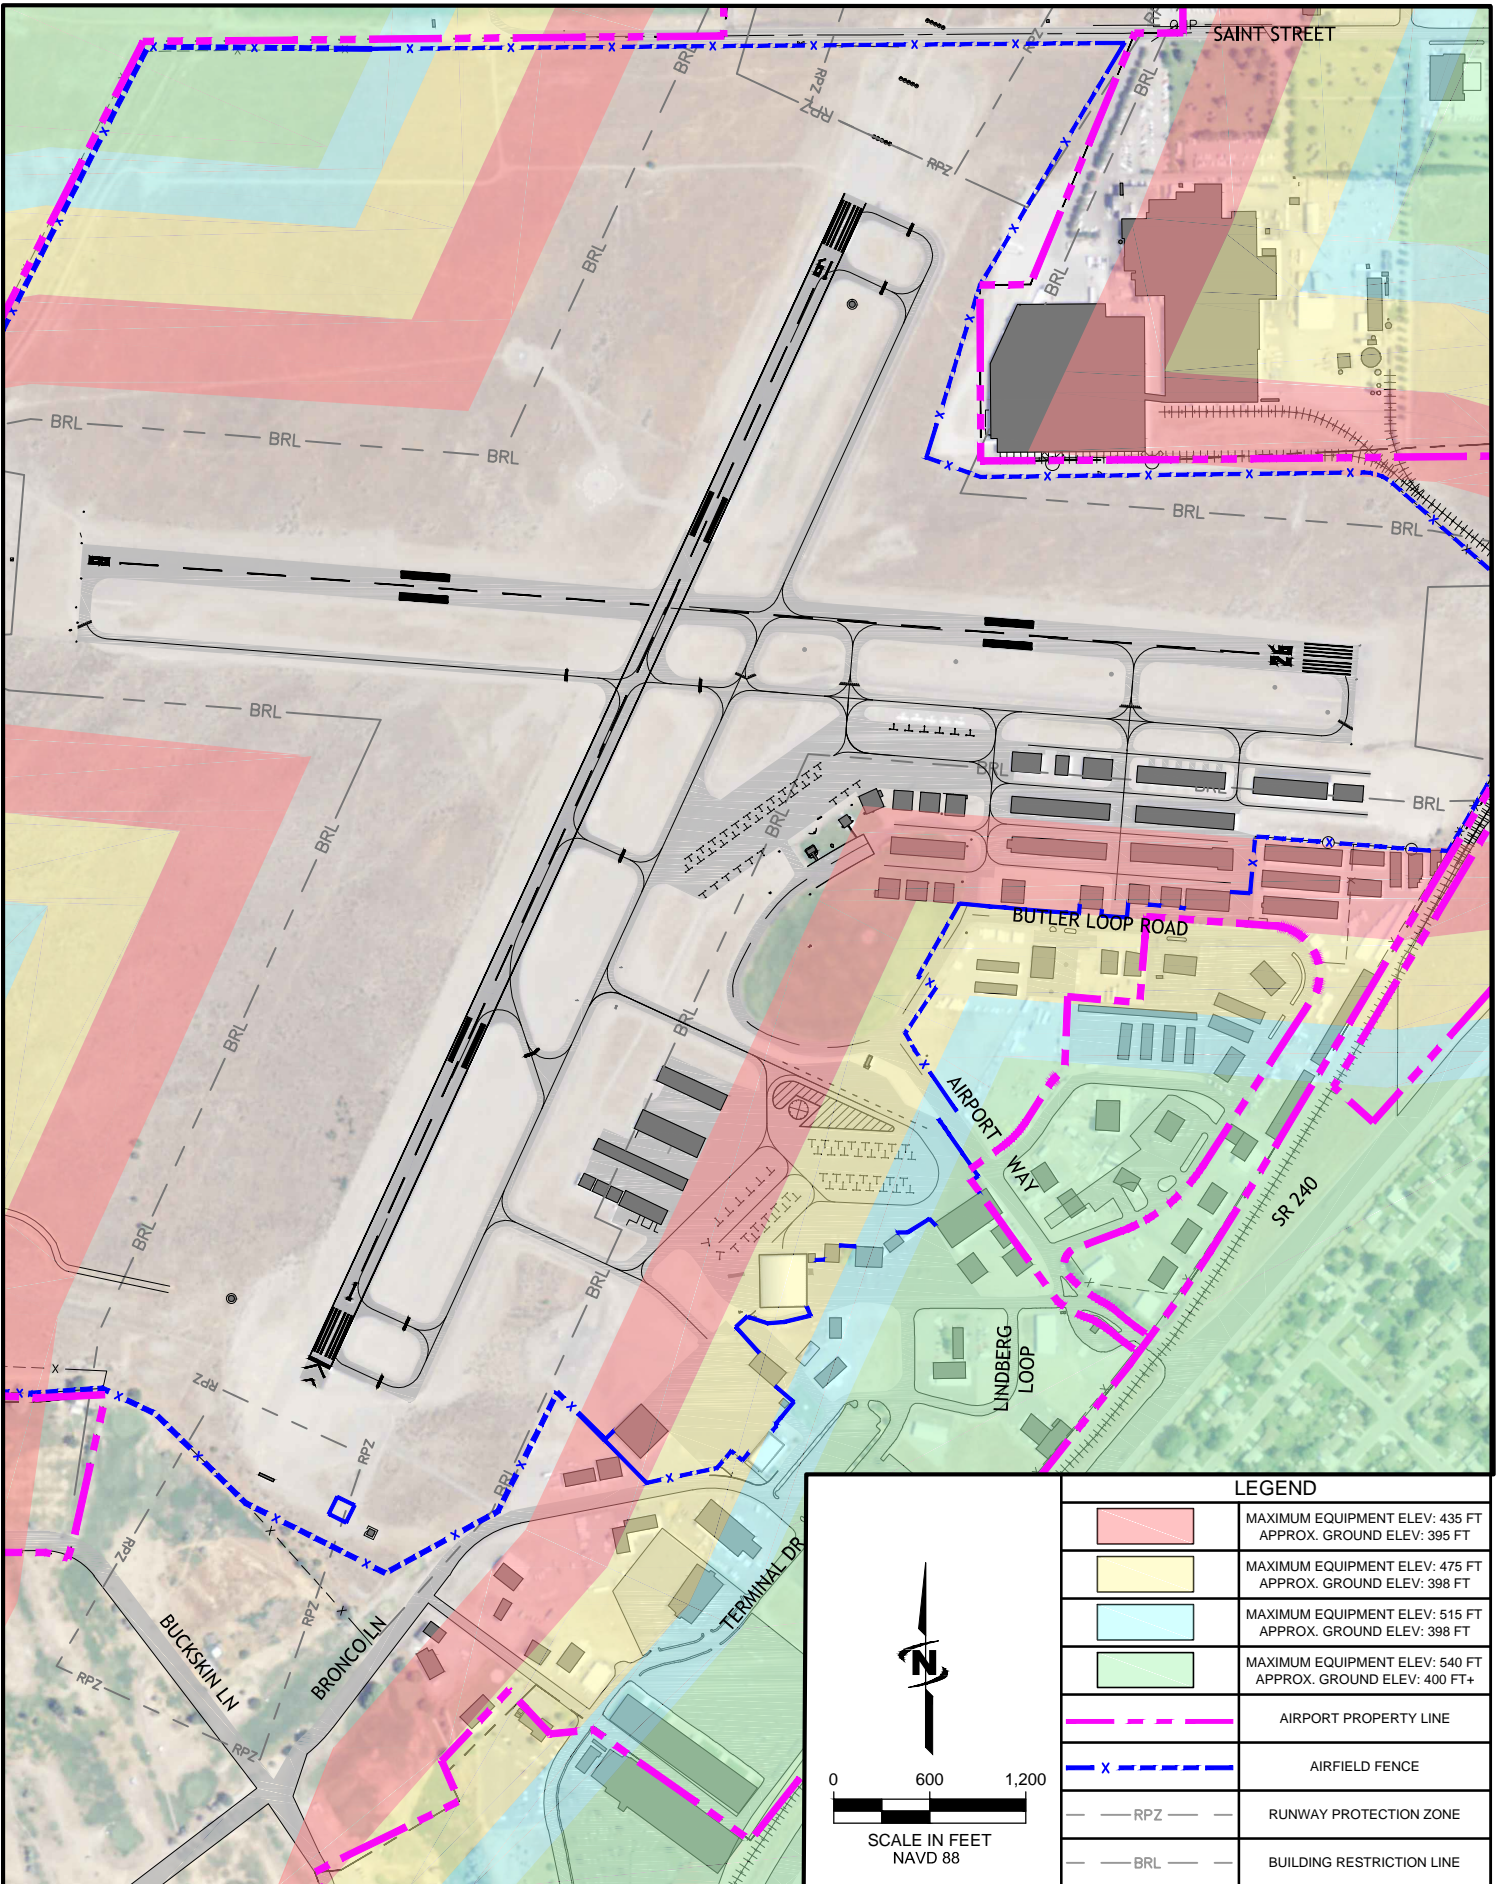



0 600 1,200
SCALE IN FEET
NAVD 88

LEGEND

| | |
|---|--|
| | MAXIMUM EQUIPMENT ELEV: 435 FT APPROX. GROUND ELEV: 395 FT |
| | MAXIMUM EQUIPMENT ELEV: 475 FT APPROX. GROUND ELEV: 398 FT |
| | MAXIMUM EQUIPMENT ELEV: 515 FT APPROX. GROUND ELEV: 398 FT |
| | MAXIMUM EQUIPMENT ELEV: 540 FT APPROX. GROUND ELEV: 400 FT+ |
| | AIRPORT PROPERTY LINE |
| x | AIRFIELD FENCE |
| | RPZ |
| | BRL |

LAST UPDATED: 6/6/2016
 PLOT DATE: 6/23/2016
 FILE: 30-09-003 AIRSPACE EXHIBIT NEW



**RICHLAND AIRPORT
 PORT OF BENTON**
 STRUCTURE & EQUIPMENT ELEVATION HEIGHT LIMITS
 INDUSTRIAL AREA